


PLAN SITUATIE
SCARA 1:17000

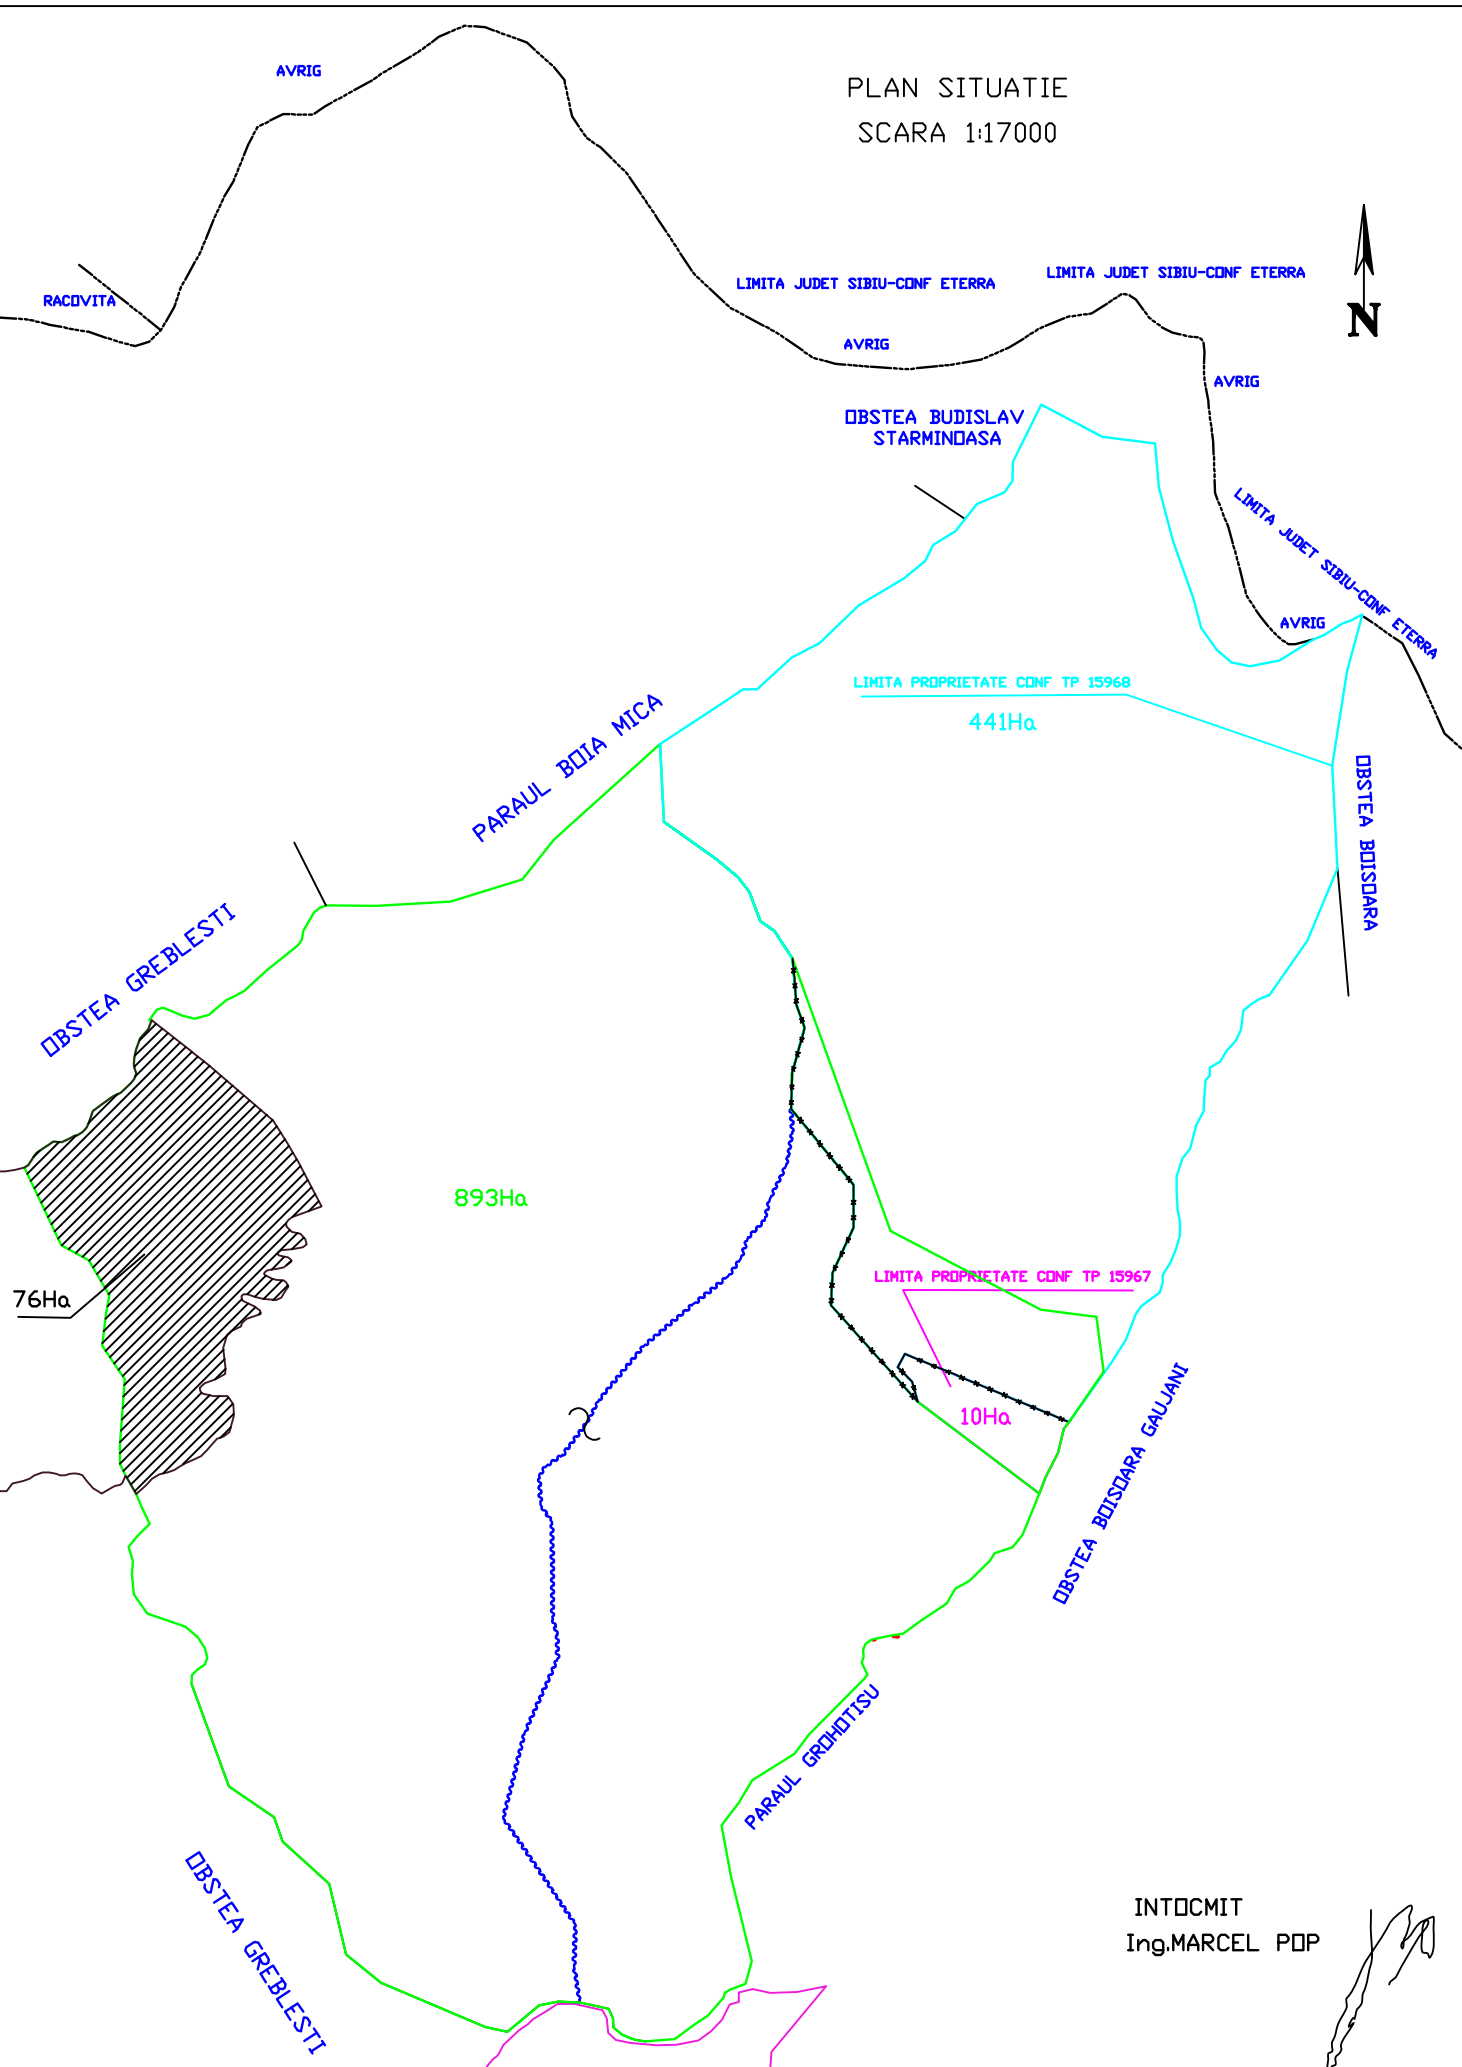

RACOVITA

AVRIG

LIMITA JUDET SIBIU-CONF ETERRA

LIMITA JUDET SIBIU-CONF ETERRA

AVRIG

DBSTEA BUDISLAV
STARMINDASA

AVRIG

LIMITA JUDET SIBIU-CONF ETERRA

AVRIG

LIMITA PROPRIETATE CONF TP 15968

441Ha

PARAUL BOJIA MICA

DBSTEA BOISDARA

DBSTEA GREBLESTI

893Ha

76Ha

LIMITA PROPRIETATE CONF TP 15967

10Ha

DBSTEA BOISDARA GALJANI

PARAUL GROHOTISU

DBSTEA GREBLESTI

INTOCMIT
Ing.MARCEL POP

